


(Max.) Trench Widths - 9" + O.D. + 9", When trench is Less than 5' Deep  
 - 18" + O.D. + 18", When trench is Greater Than 5' Deep

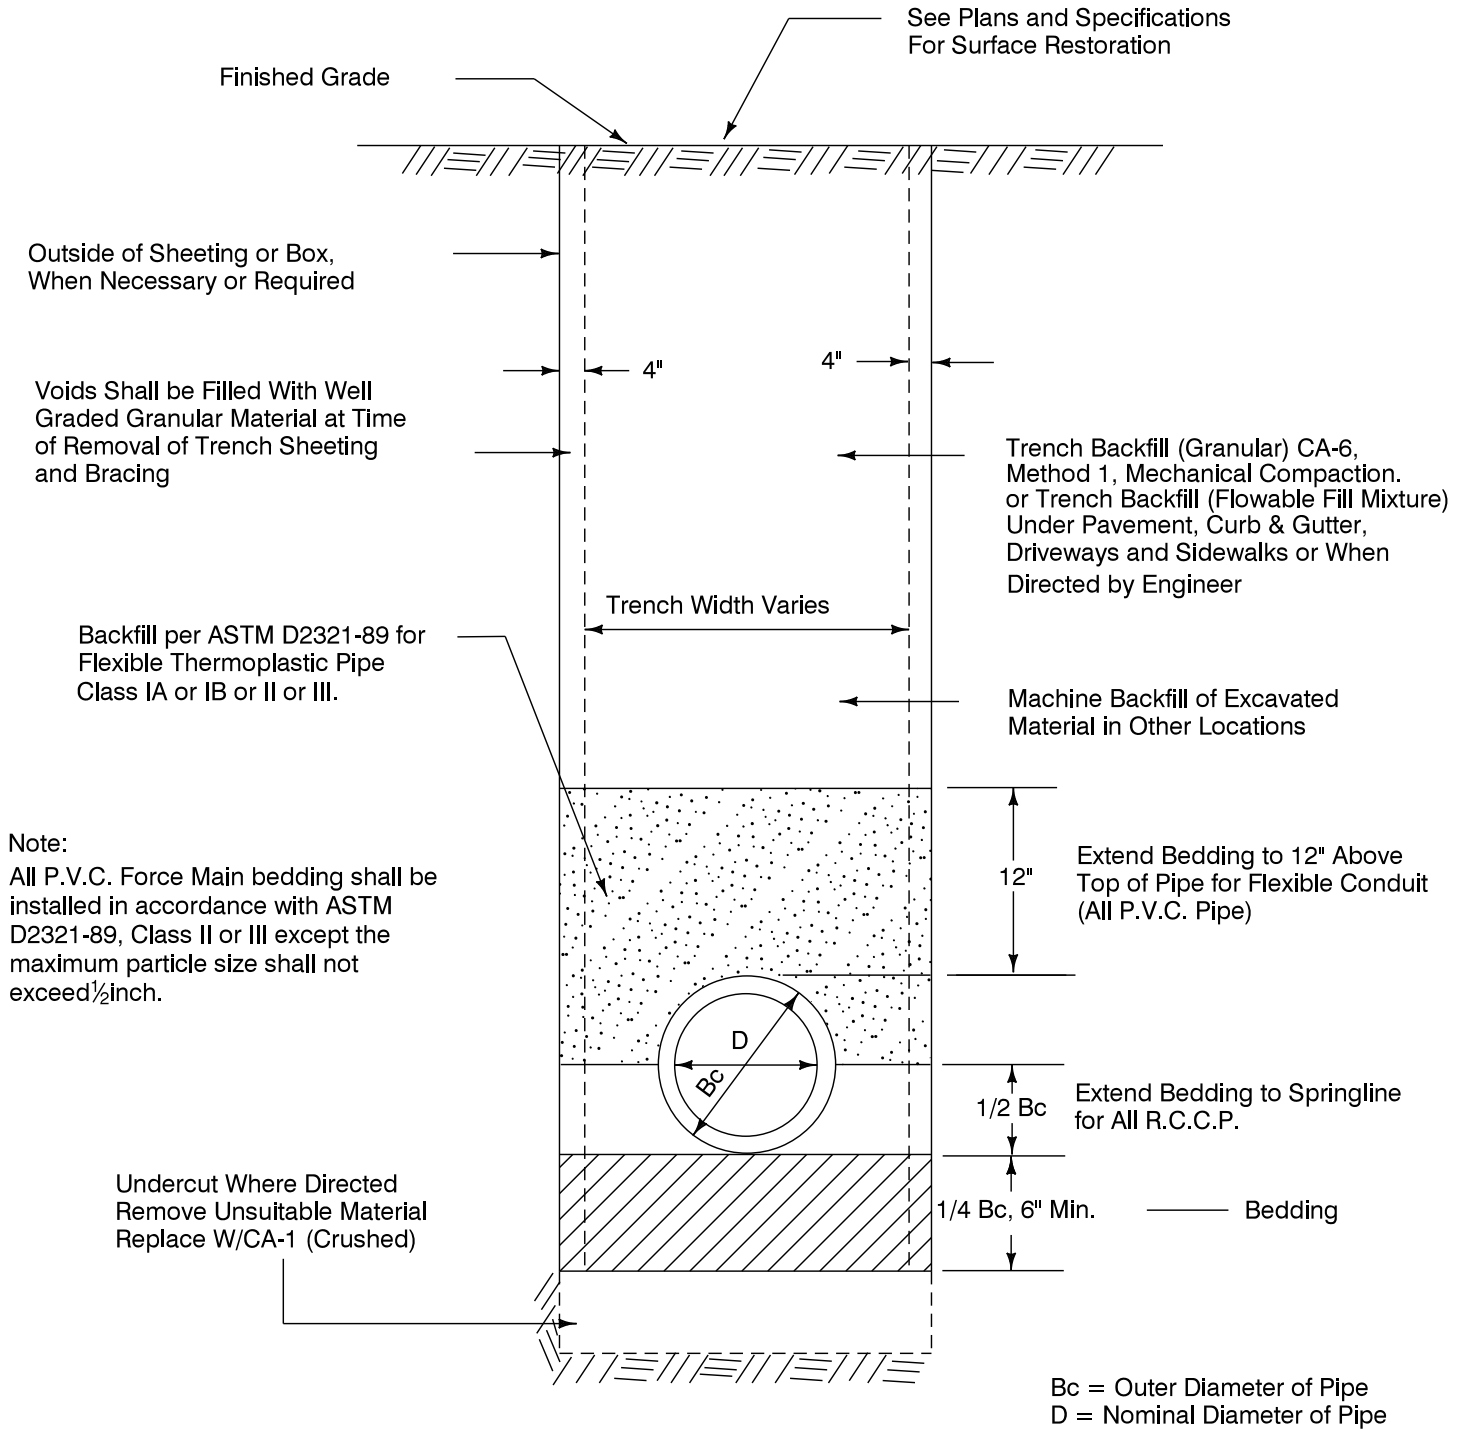

## TYPICAL TRENCH AND BEDDING DETAIL STORM SEWER ONLY

Issued		
By	Revised	Date
WJH		2/13/93
SD		8/12/05
MJ		6/24/14

**VILLAGE OF GURNEE  
 ENGINEERING DIVISION**

Approved by:	
SD	1/4/06
SD	6/24/14

SD 1/4/06