



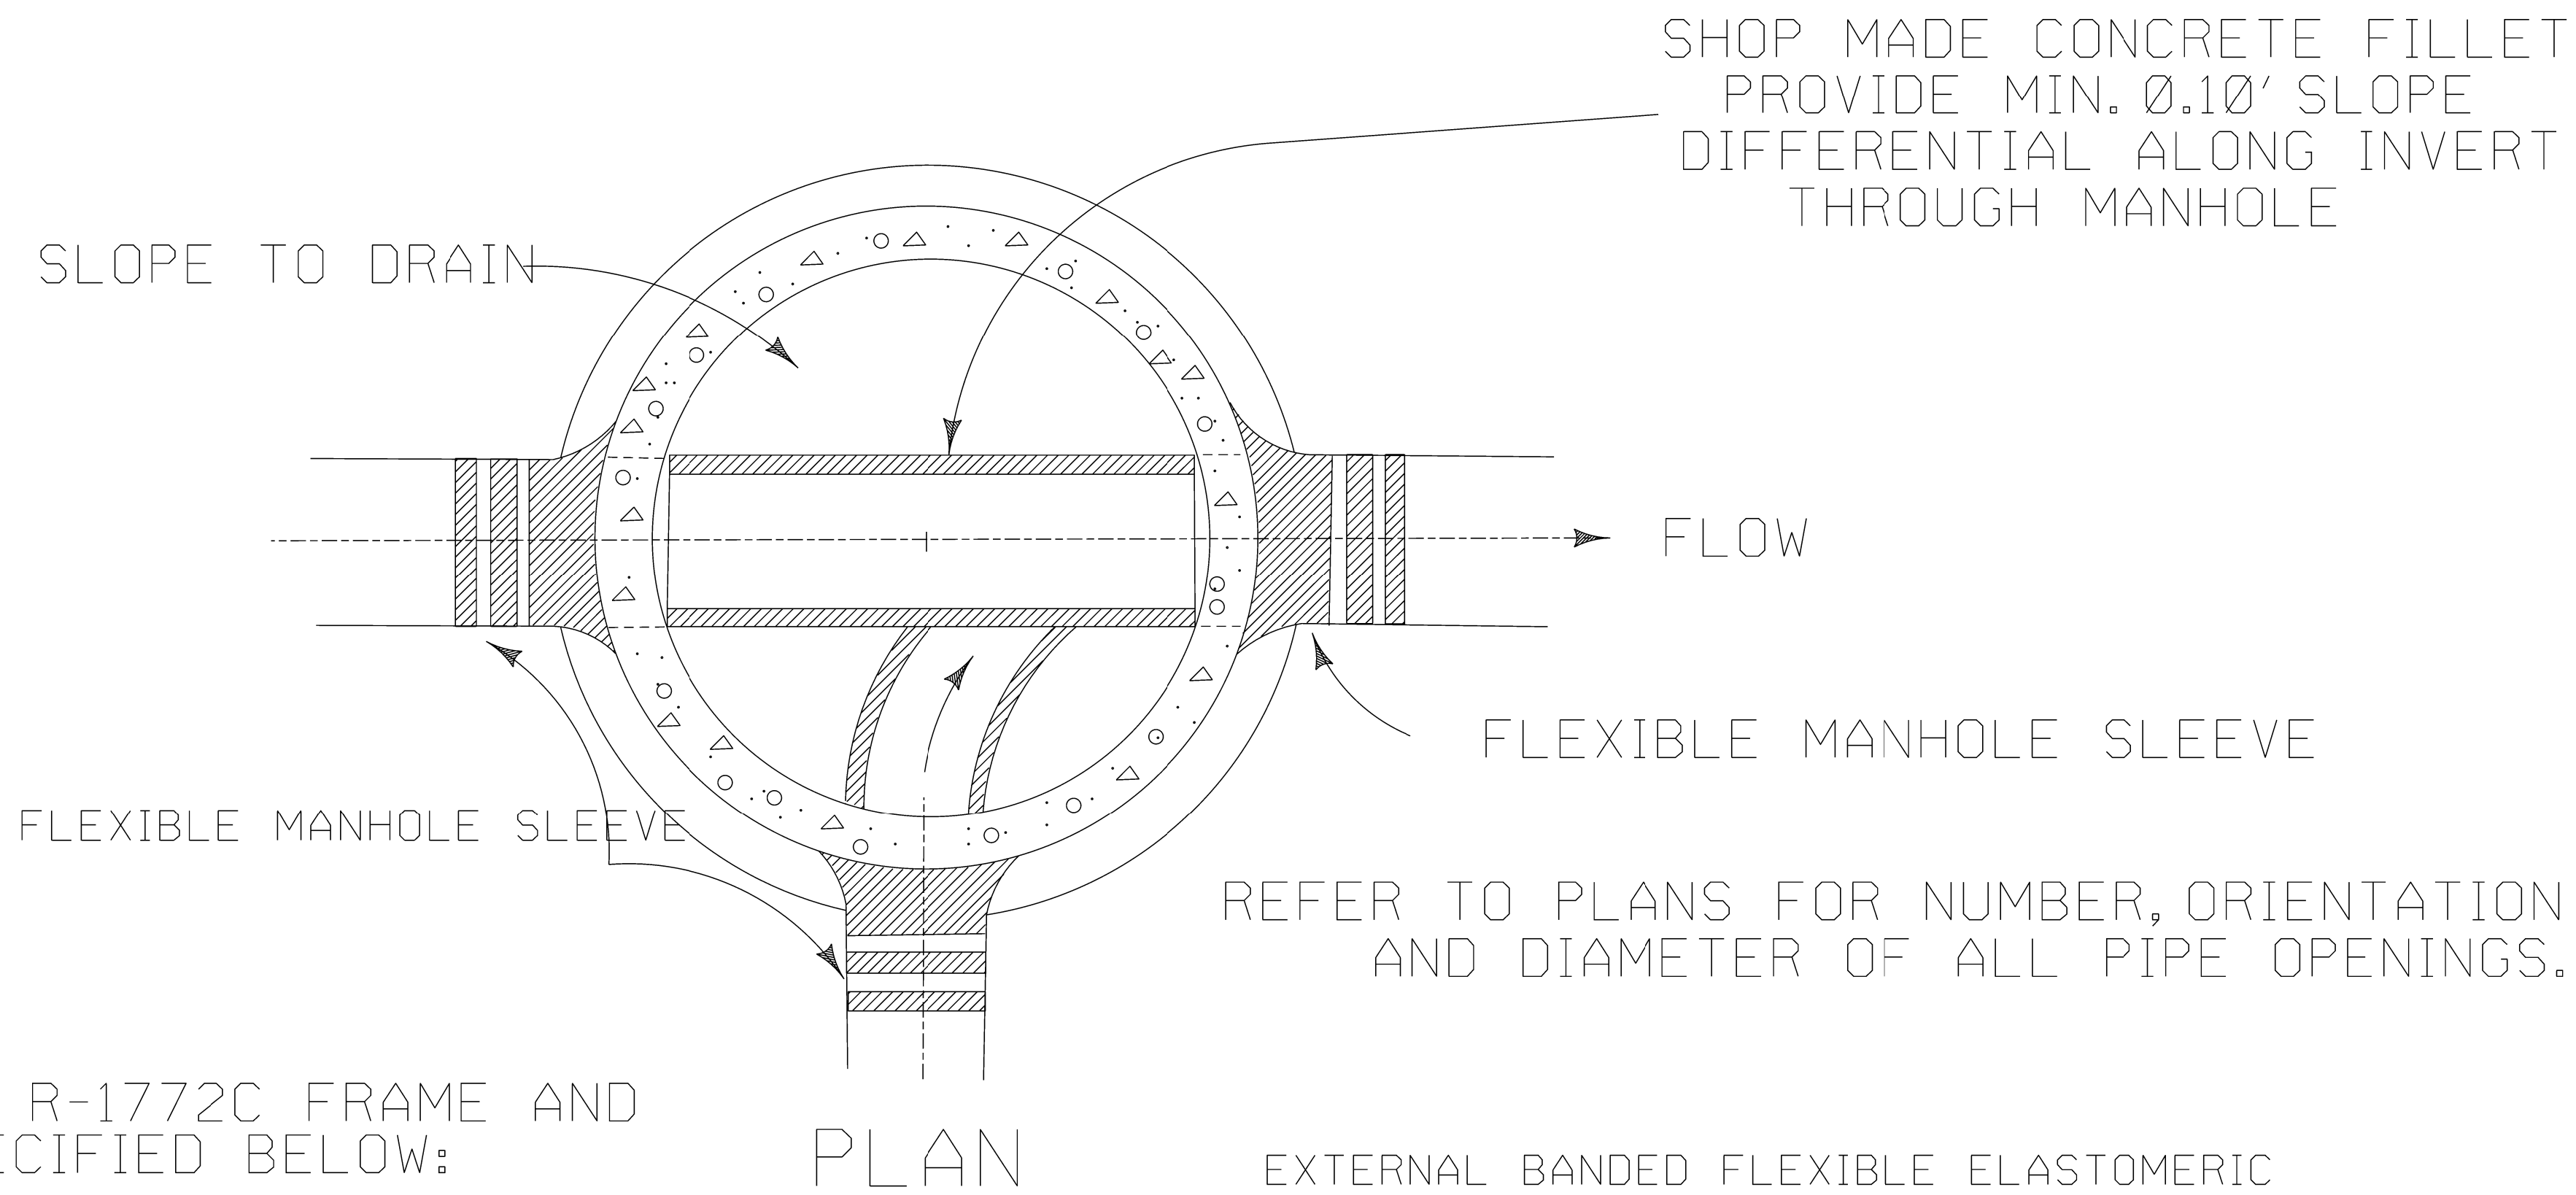

PROVIDE NEENAH R-1772C FRAME AND MANHOLE AS SPECIFIED BELOW:
FOR ALL PUBLIC STRUCTURES
USE VILLAGE OF GURNEE LOGO

FOR ALL OTHERS - CONCEALED PICKHOLES,
SELF-SEALING GASKET, AND WORD
"SANITARY" CAST IN LID.

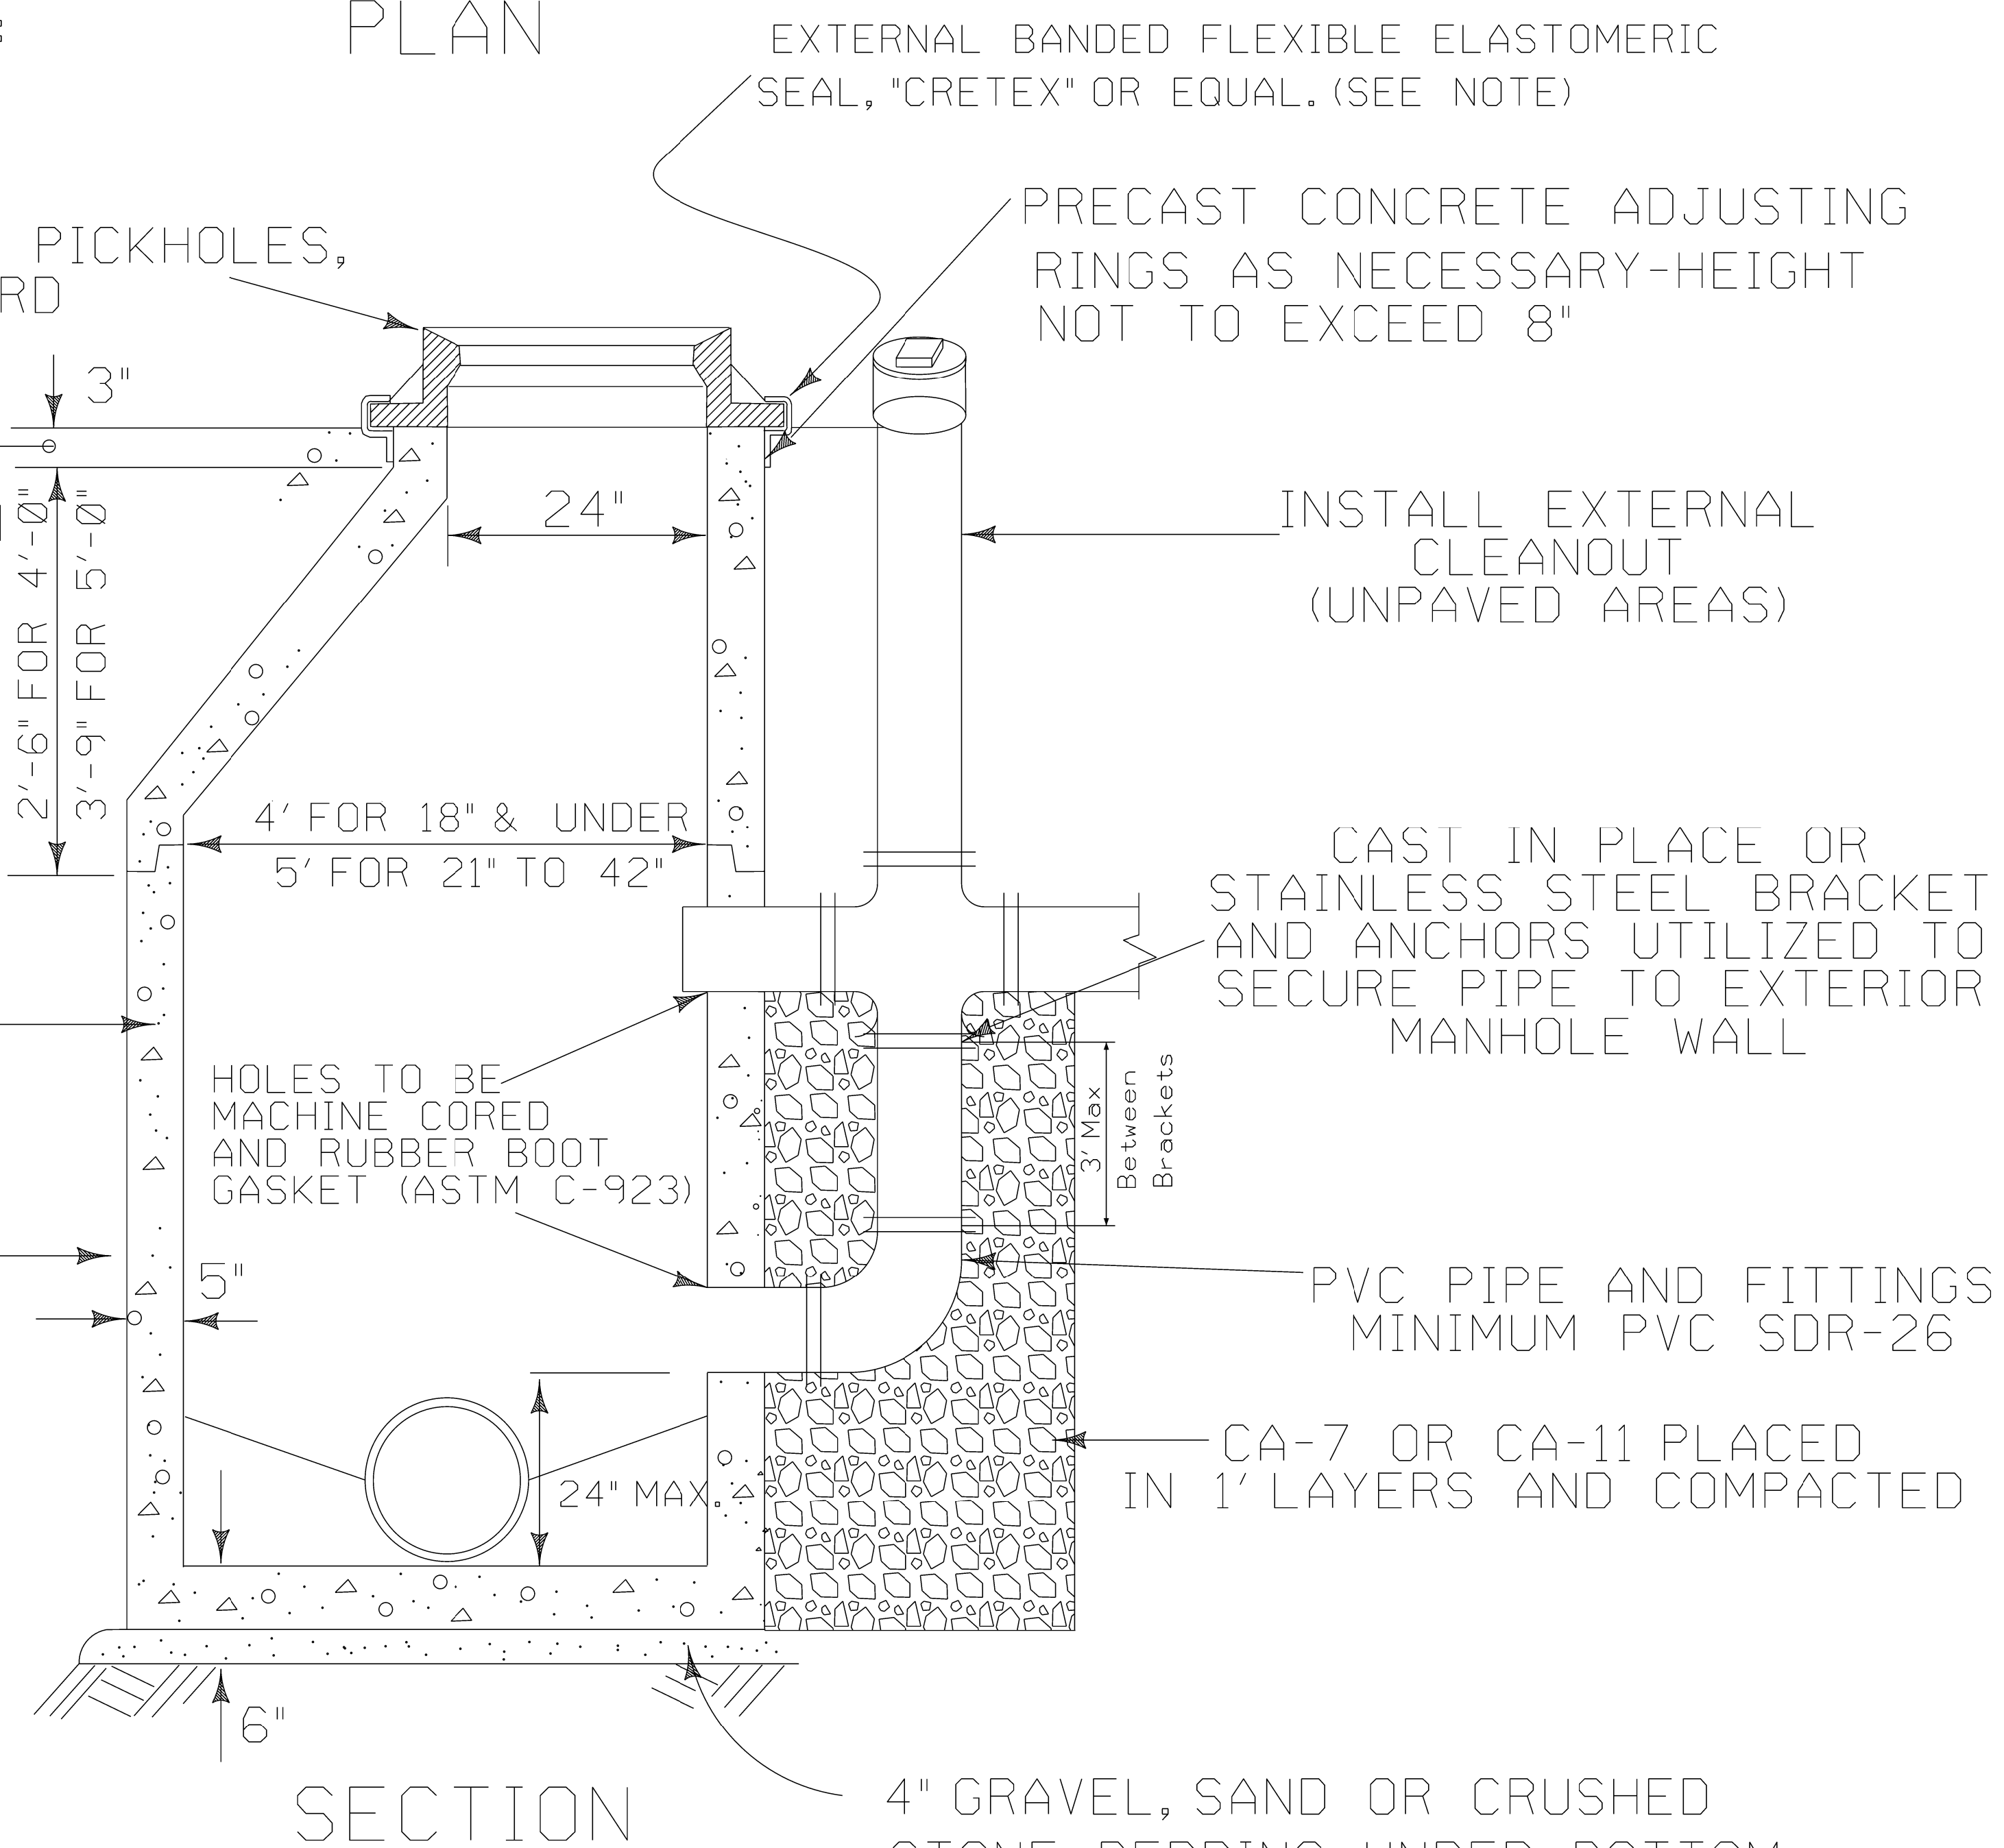

NOTE: EXTERNAL BAND TO BE INSPECTED
JUST PRIOR TO ANY PAVING
OPERATIONS.

SANITARY DROP MANHOLE

Issued by: DLZ	10/11/00
Revised By	Date
SD	1/4/06
MJ	6/24/14
DS	2/3/23
DS	10/31/25

VILLAGE OF GURNEE
ENGINEERING DIVISION

Approved by:	
SD	1/4/06
SD	6/24/14
NL	2/3/23
NL	10/31/25