


Section 66-135 of the Gurnee Municipal Code requires each parcel of property requesting access to a public street to meet specific construction requirements.

PROPER INSTALLATION IS THE RESPONSIBILITY OF THE PERMIT HOLDER

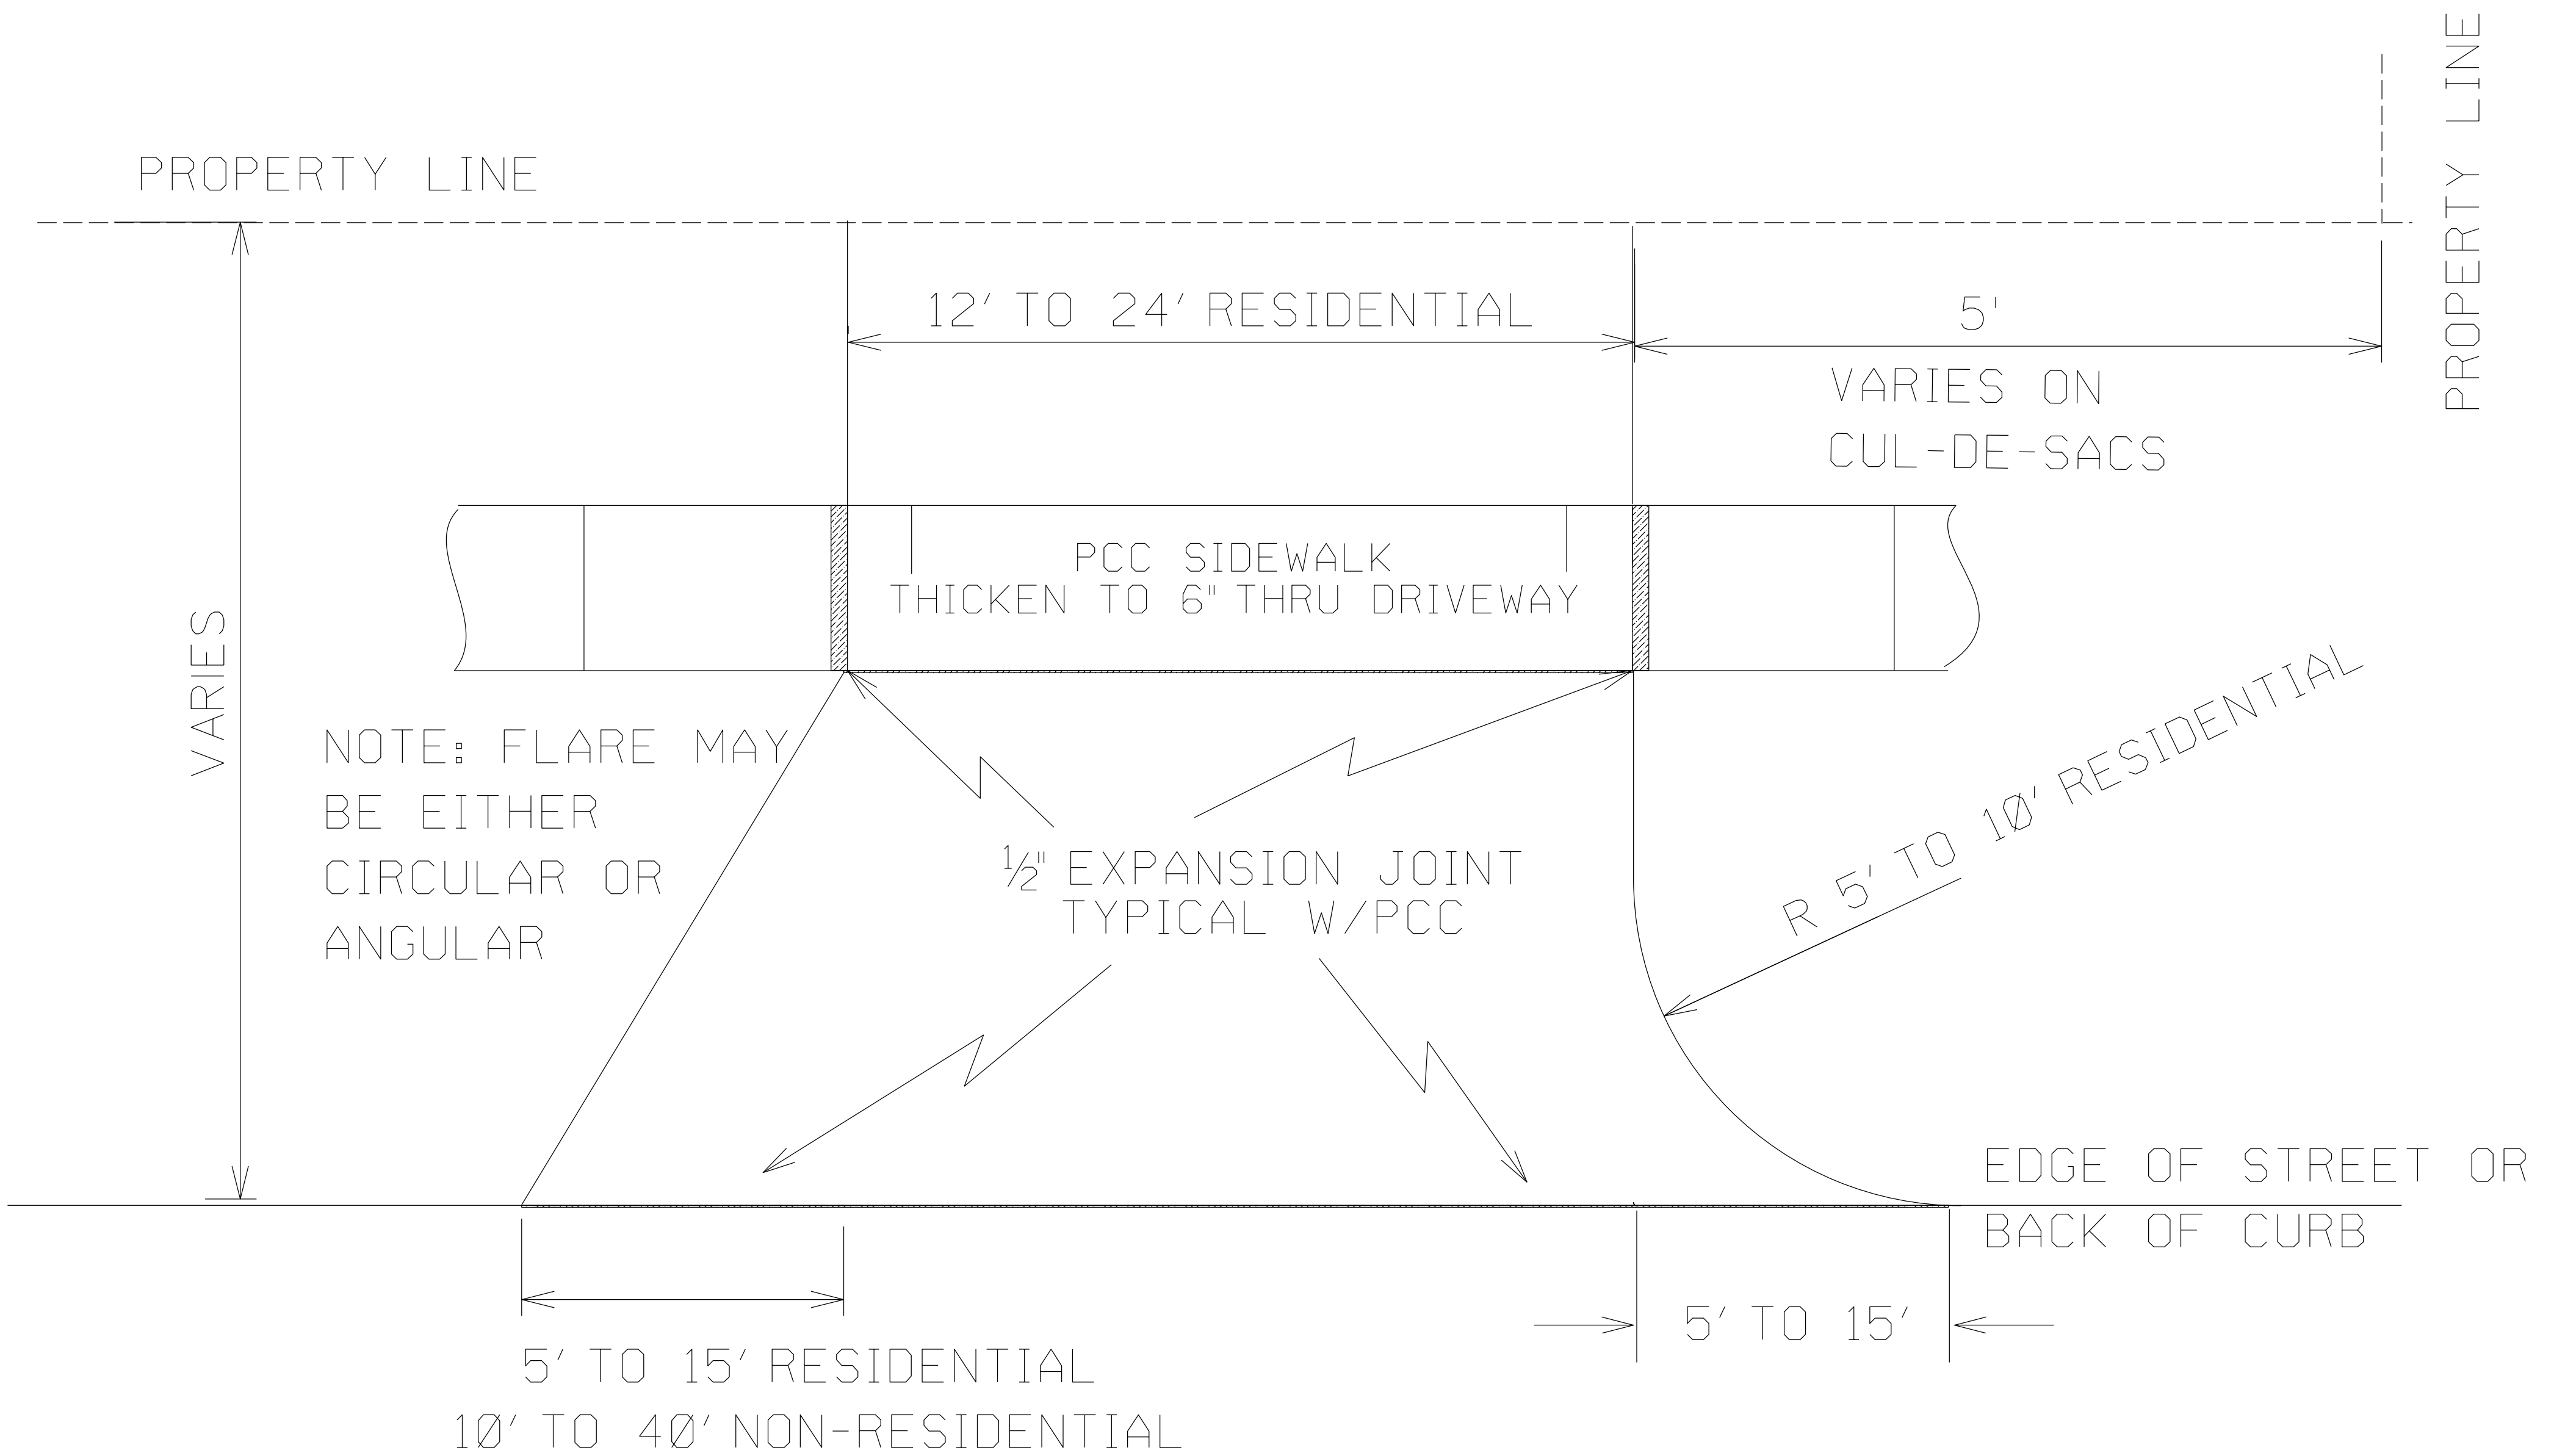

Construction Requirements:

Materials: Asphalt Drive: 8 inch aggregate base with 2" bituminous surface.
 Concrete Drive: 6 inch non-reinforced concrete, 6 bag mix, air entrained

Maximum Grade: 10%
 Minimum Grade: 2%

Distance to nearest intersection: 50' minimum residential
 100' minimum non-residential

Curb and gutter required where access is taken from curb and gutter streets.
 Note: Questions regarding construction of driveways on public property should be directed to the Village Engineer.

DRIVEWAY DETAIL

Issued	
By	Revised Date
EBV	12-3-03
MJ	6-24-14
DS	1-26-23

VILLAGE OF GURNEE
 ENGINEERING DIVISION

Approved by:	
SD	1/4/06
SD	6/24/14
NL	1/26/23