



OPTION 1

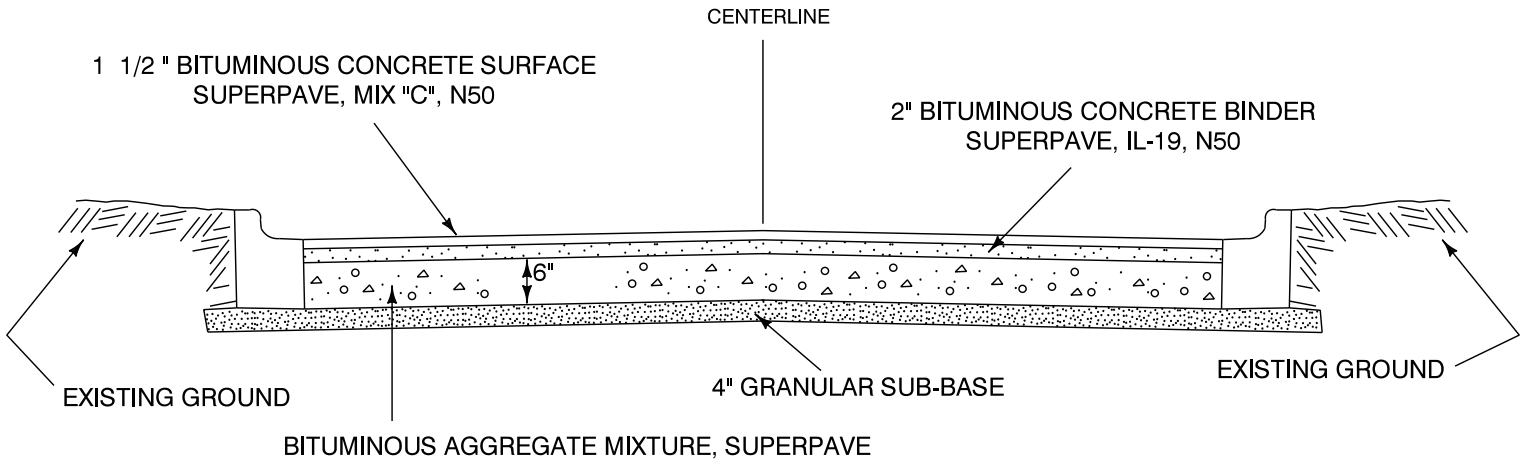

OPTION 2

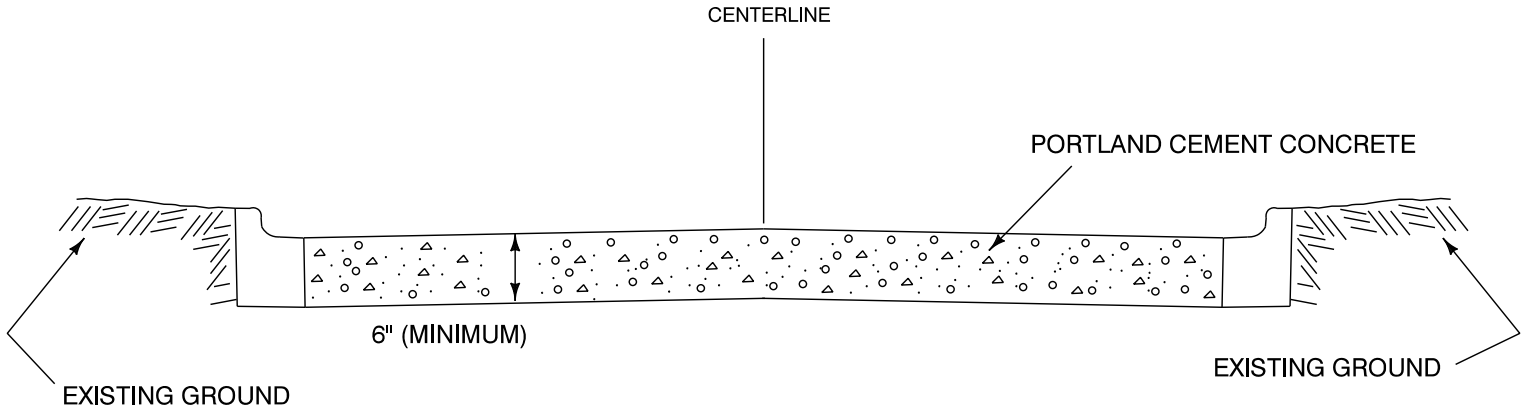

NOTES: REFER TO THE VILLAGE OF GURNEE SUBDIVISION ORDINANCE,  
PART VI, SECTION B FOR FURTHER DETAILS

## TYPICAL SECTION-STREET

Issued		
By	Revised	Date
SD		11-29-04
SD		8-31-05
MJ		6-24-14

VILLAGE OF GURNEE  
ENGINEERING DIVISION

Approved by:	
SD	1/4/06
SD	6/24/14